



NOTES
REFER ALSO TO GENERAL NOTES
ON COVER SHEET

SYMBOLS LEGEND

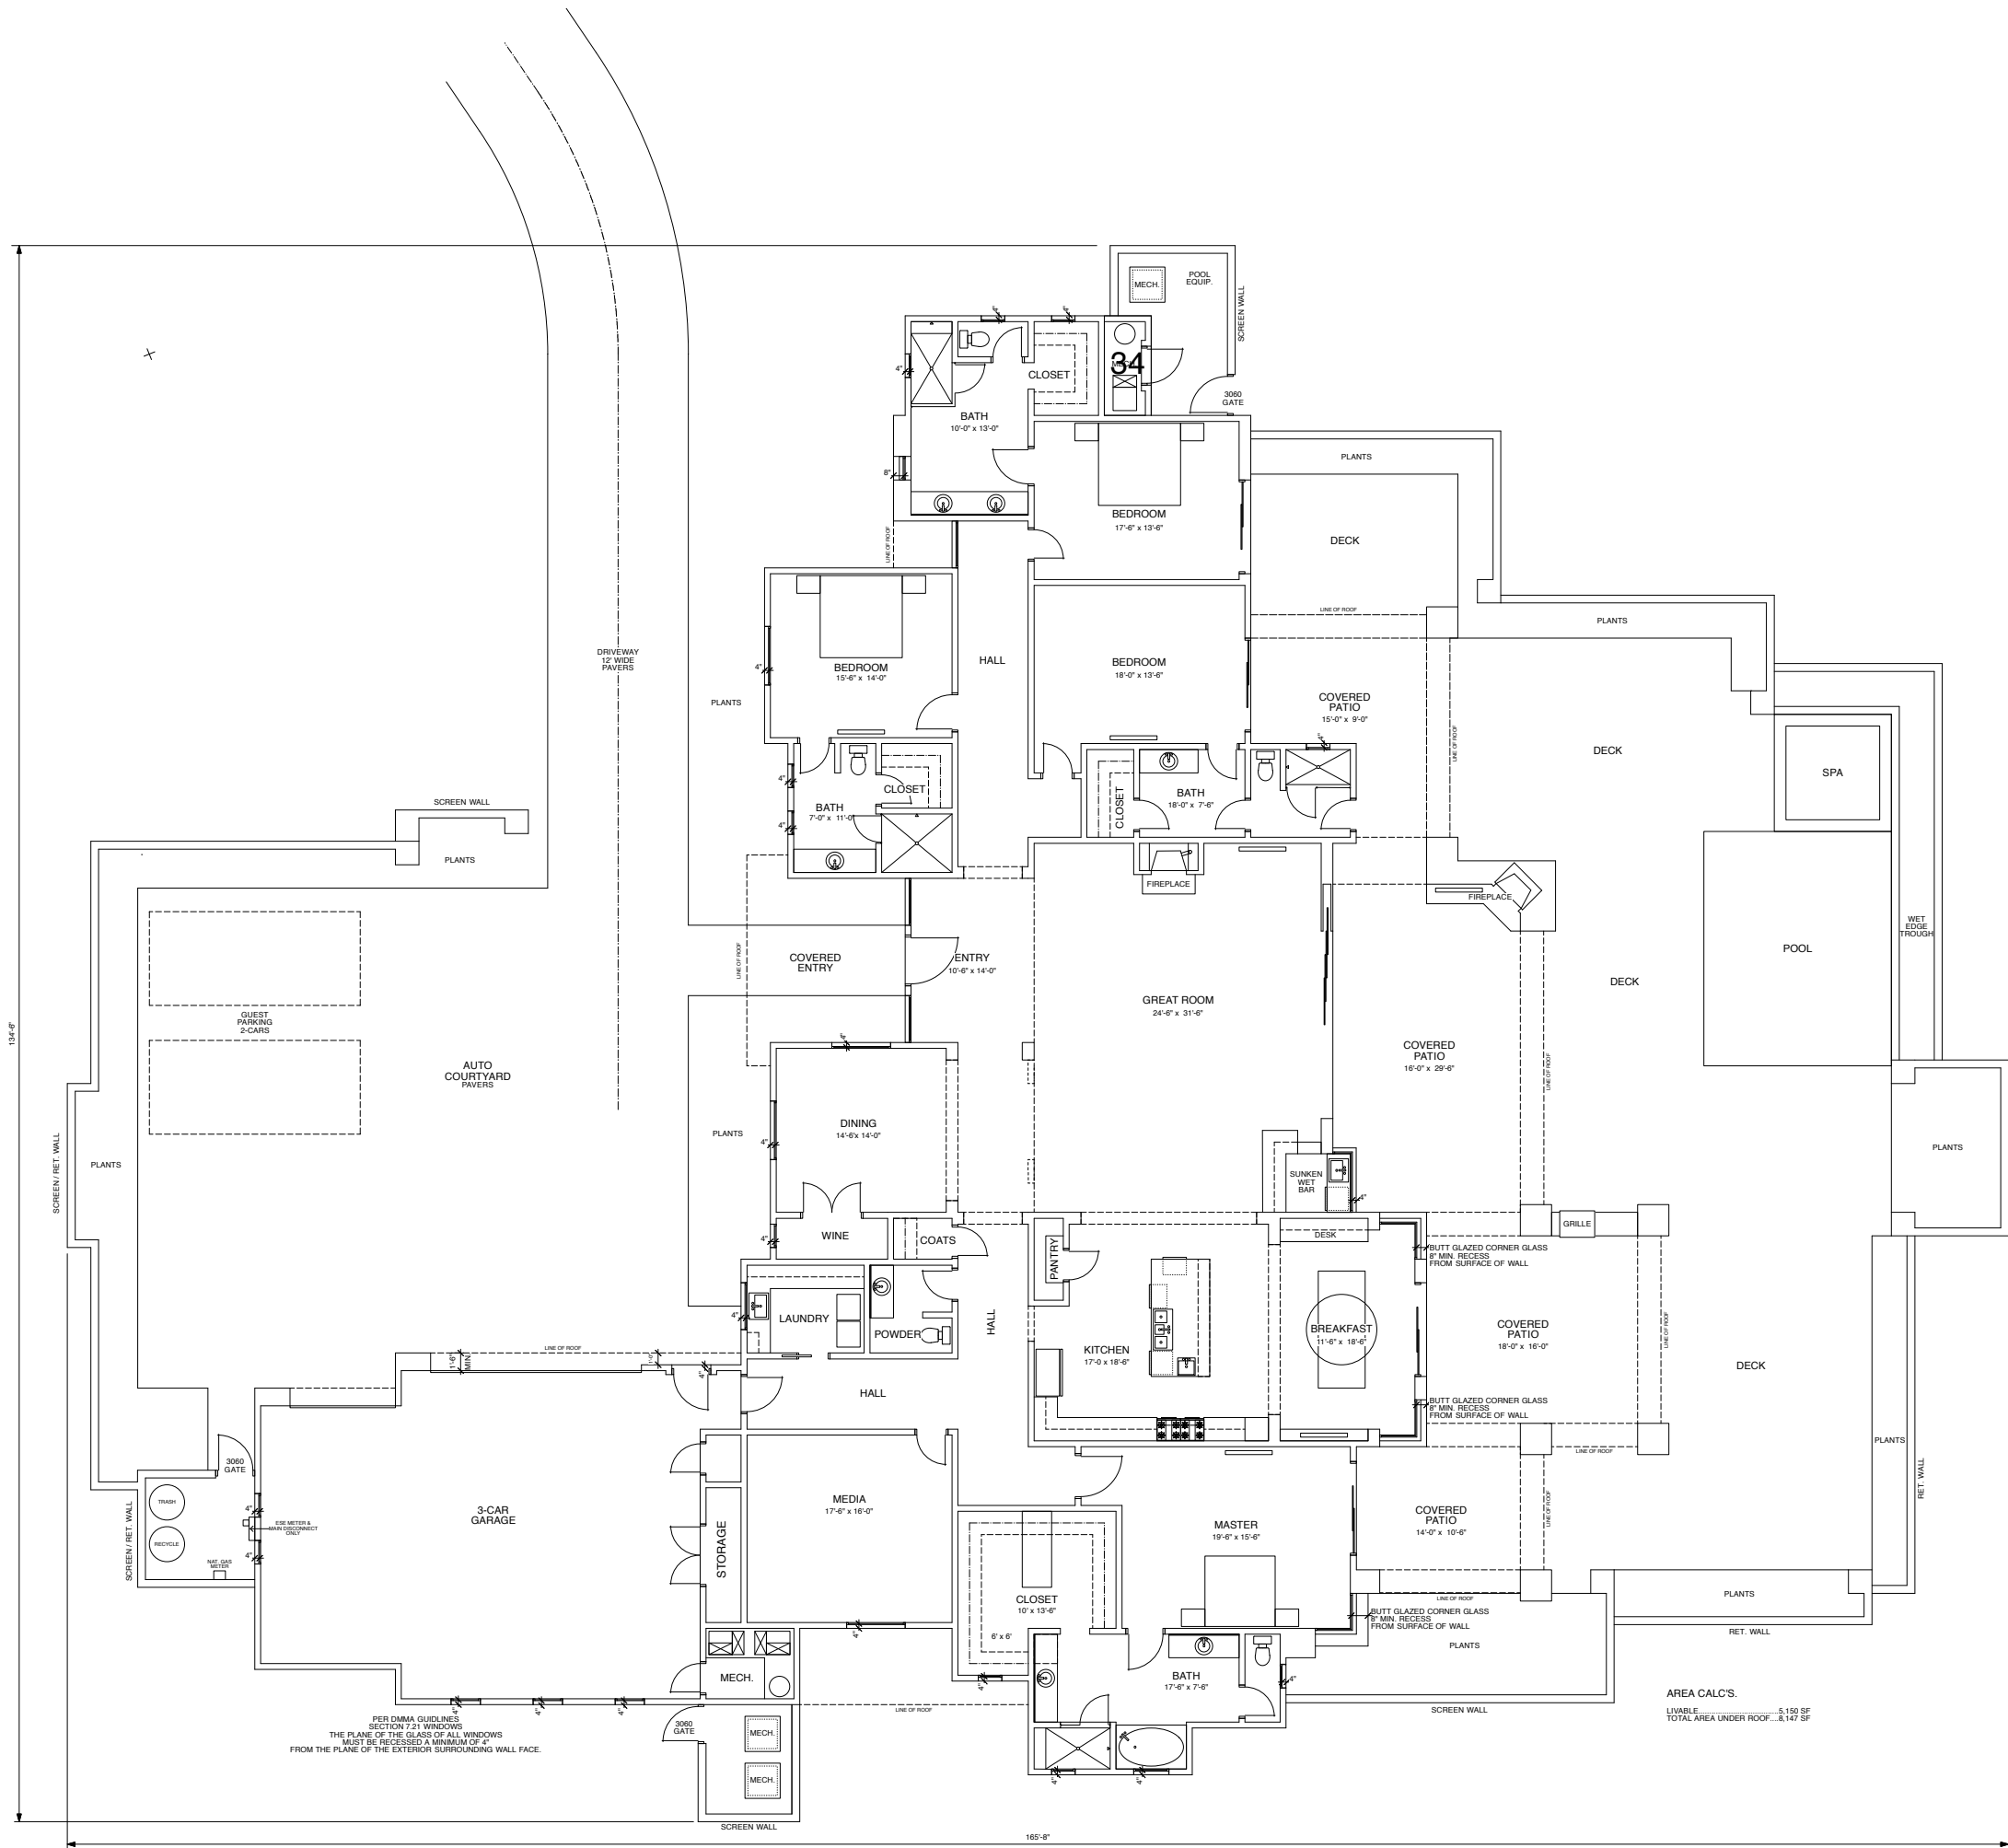

**LOT 134
APACHE PEAK
DESERT MOUNTAIN
SCOTTSDALE, ARIZONA**

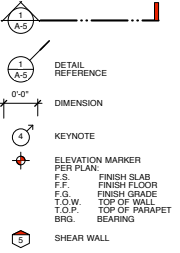

**LINC
TAYLOR
DESIGN
L.L.C.**

802
998 3897
SCOTTSDALE
ARIZONA
DATE: 6/1/15
REVISED



**FLOOR PLAN
SHEET #4**