
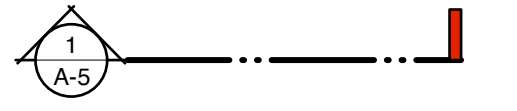
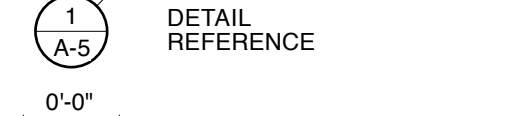
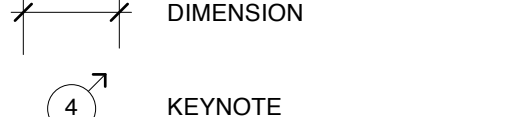
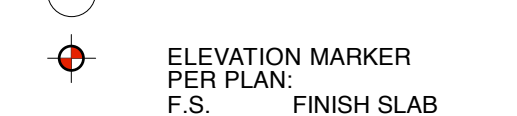
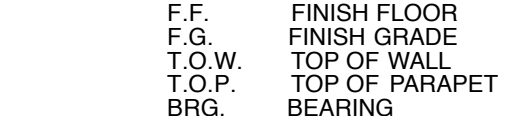
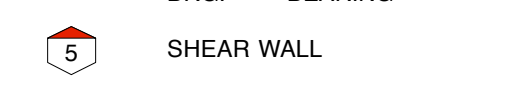


SYMBOLS LEGEND

-  1
A-5
-  1
A-5
-  0'-0"
-  4
-  ELEVATION MARKER
PER PLAN:
F.F. FINISH SLAB
F.F. FINISH FLOOR
F.G. FINISH GRADE
T.O.W. TOP OF WALL
T.O.P. TOP OF PARAPET
B.R.G. BEARING
-  5

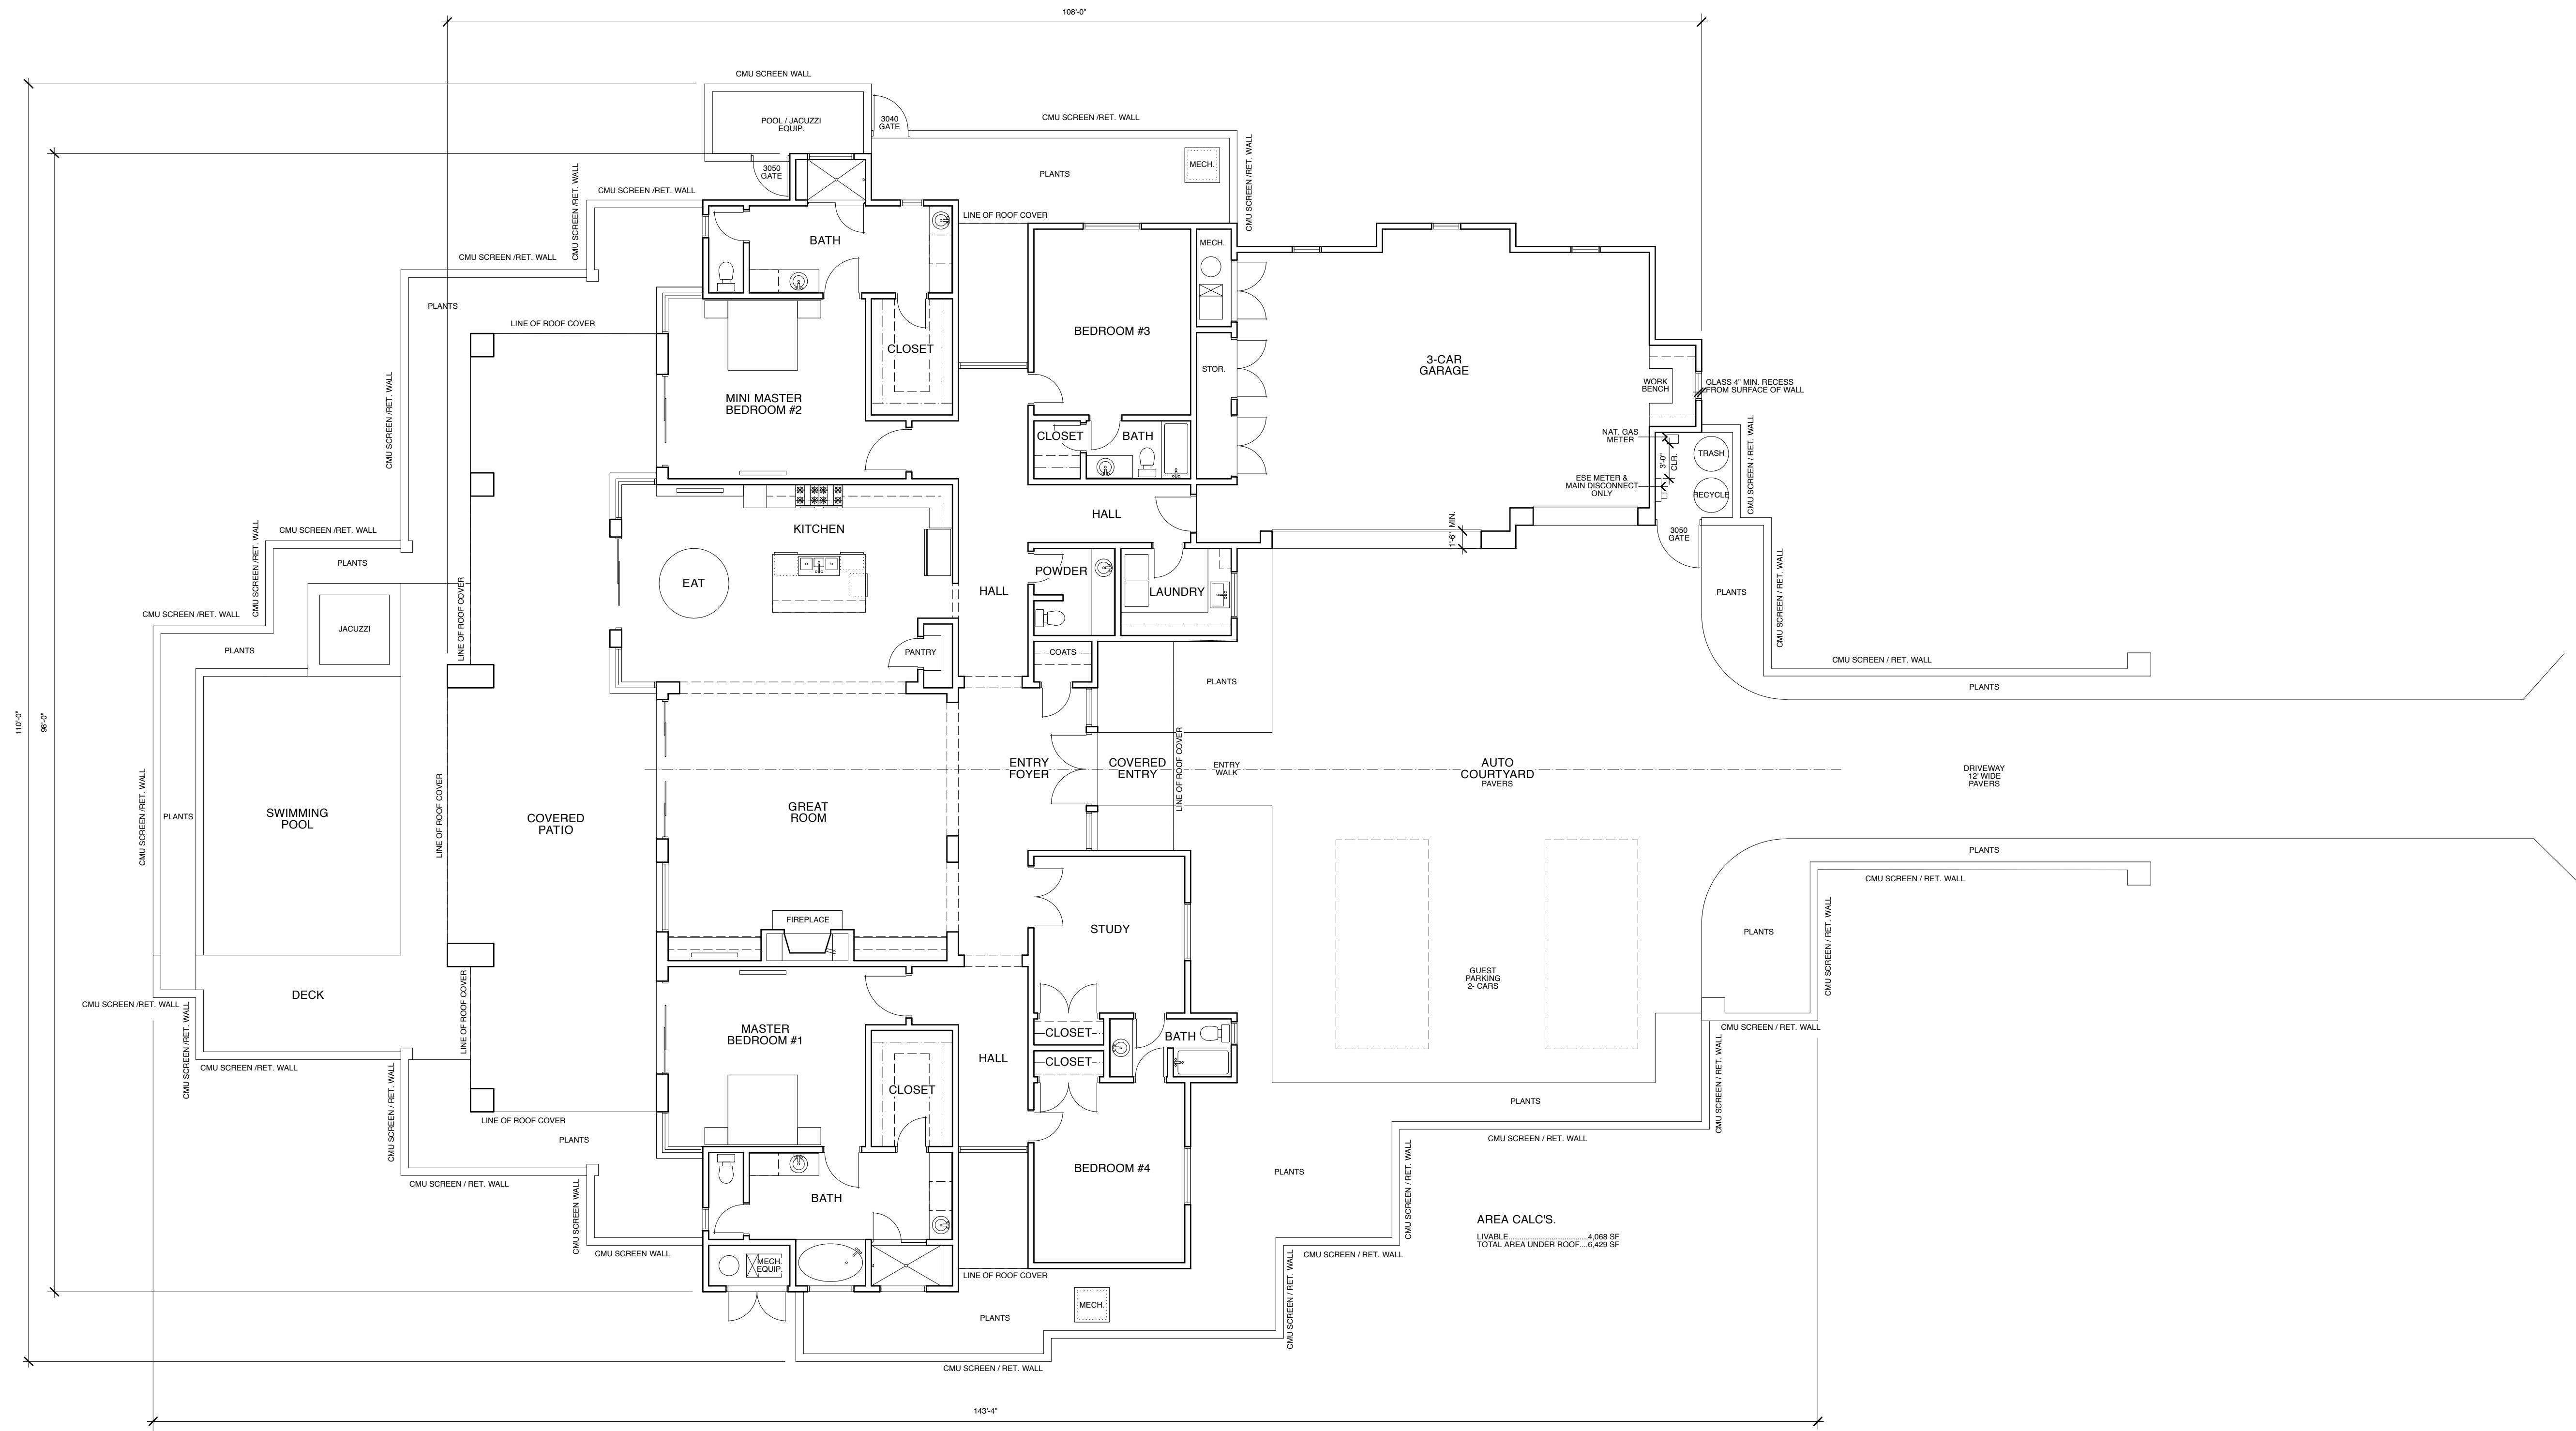

**LOT #67 ARROWHEAD
DESERT MOUNTAIN
SCOTTSDALE, ARIZONA**

**LINC
TAYLOR
DESIGN
L.L.C.**

602
996 3687
SCOTTSDALE
ARIZONA

DATE: 2013
REVISED

10 DATE DESCRIPTION

- △
- △
- △
- △

FLOOR PLAN
SHEET # 4

