



SYMBOLS LEGEND

- ELEVATION MARKER PER PLAN
- FINISH SLAB
- FINISH FLOOR
- FINISH GRADE
- TOP OF WALL
- TOP OF PARAPET BRG.
- SHEAR WALL

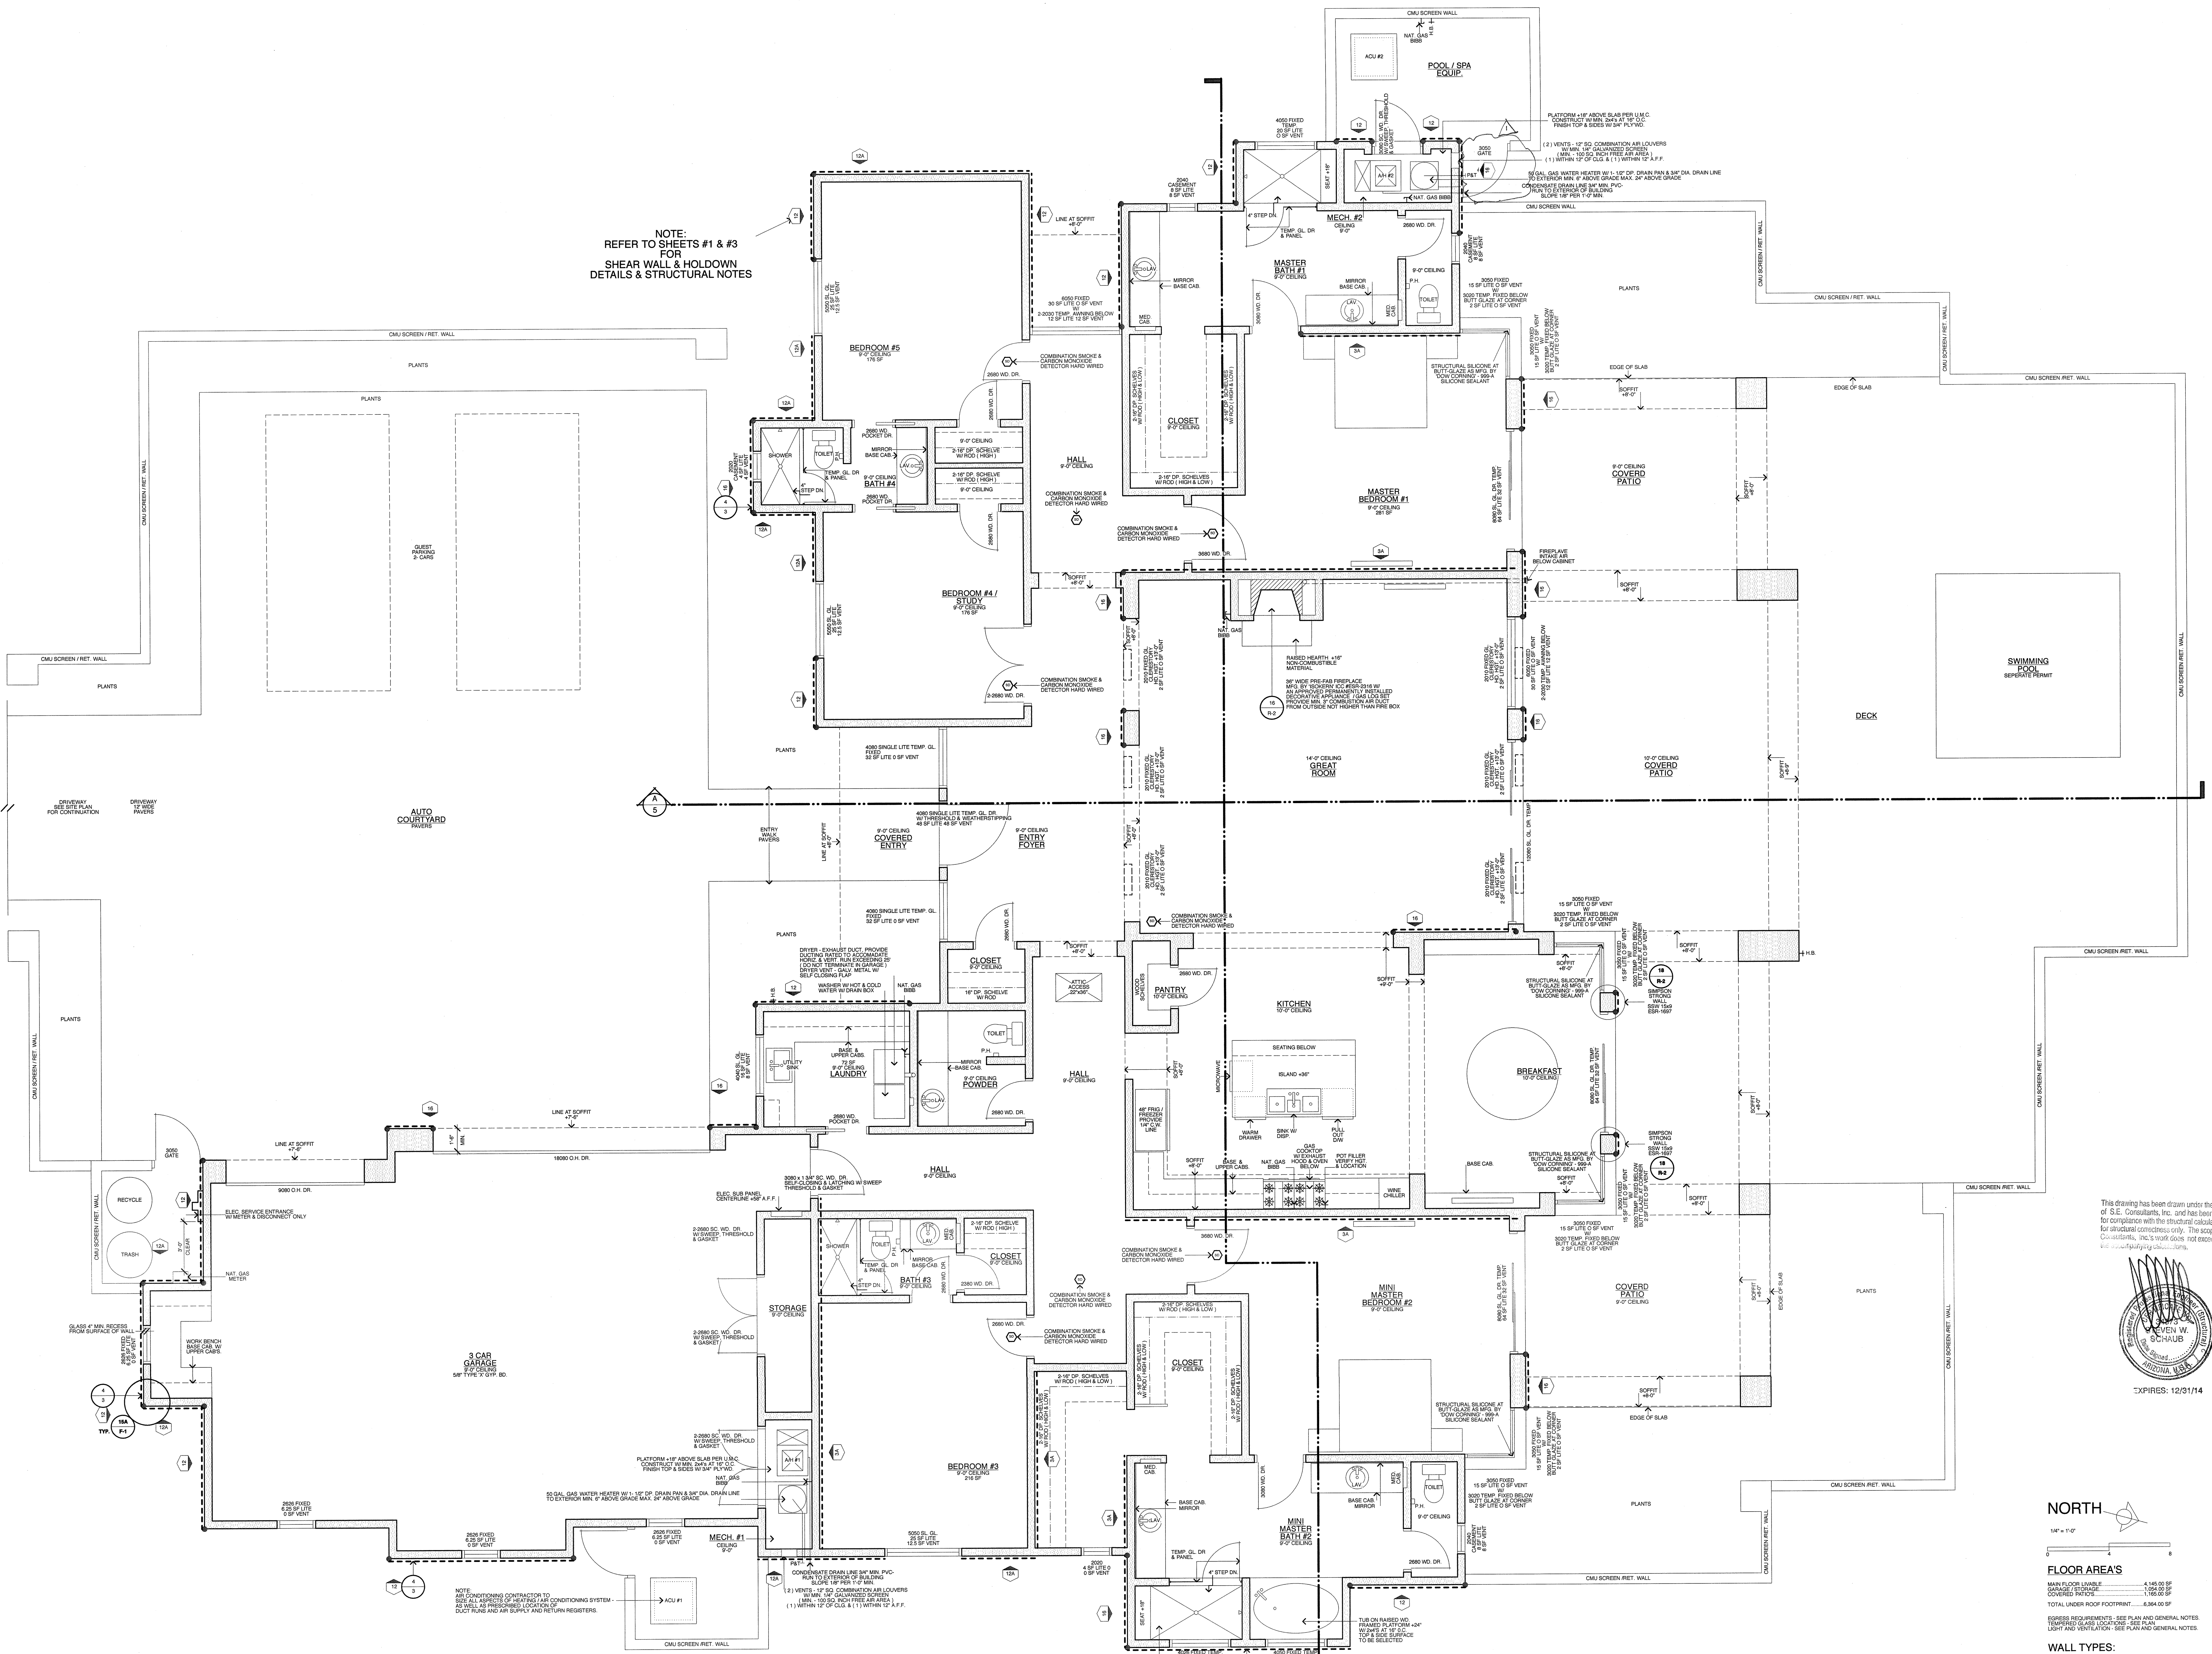


NOTE:
REFER TO SHEETS #1 & #3
FOR
SHEAR WALL & HOLD-DOWN
DETAILS & STRUCTURAL NOTES

This drawing has been drawn under the guidance of S.E. Consultants, Inc. and has been reviewed for compliance with the structural calculations and for structural conditions only. The scope of S.E. Consultants, Inc.'s work does not extend to that of the engineering calculations.

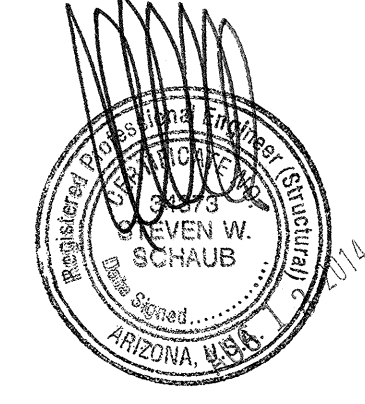

EXPIRES: 12/31/14

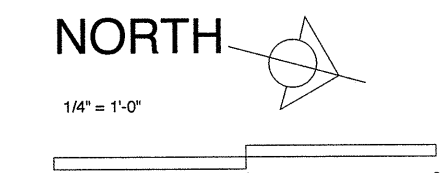

FLOOR AREA'S

MAIN FLOOR LIVING	4,145.00 SF

LIGHT AND VENTILATION - SEE PLAN AND GENERAL NOTES

WALL TYPES:

**LOT #18 GABEL QUAIL
DESERT MOUNTAIN
SCOTTSDALE, ARIZONA**

**LINC
TAYLOR
DESIGN
L.L.C.**
602
996 3687
SCOTTSDALE
ARIZONA

DATE: 8/14/14
REVISED: 9/1/14

DATE: 8/14/14
REVISED: 9/1/14