

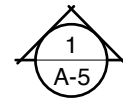


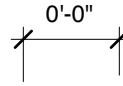


SYMBOLS LEGEND

-  1
A-5
DETAIL REFERENCE
-  0'-0"
DIMENSION
-  4
KEYNOTE
-  ELEVATION MARKER
PER PLAN:
F.F. FINISH SLAB
F.F. FINISH FLOOR
F.G. FINISH GRADE
T.O.W. TOP OF WALL
T.O.P. TOP OF PARAPET
BRG. BEARING
-  5
SHEAR WALL

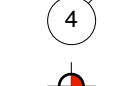

**LOT #207 SUNRISE
DESERT MOUNTAIN
SCOTTSDALE, ARIZONA**

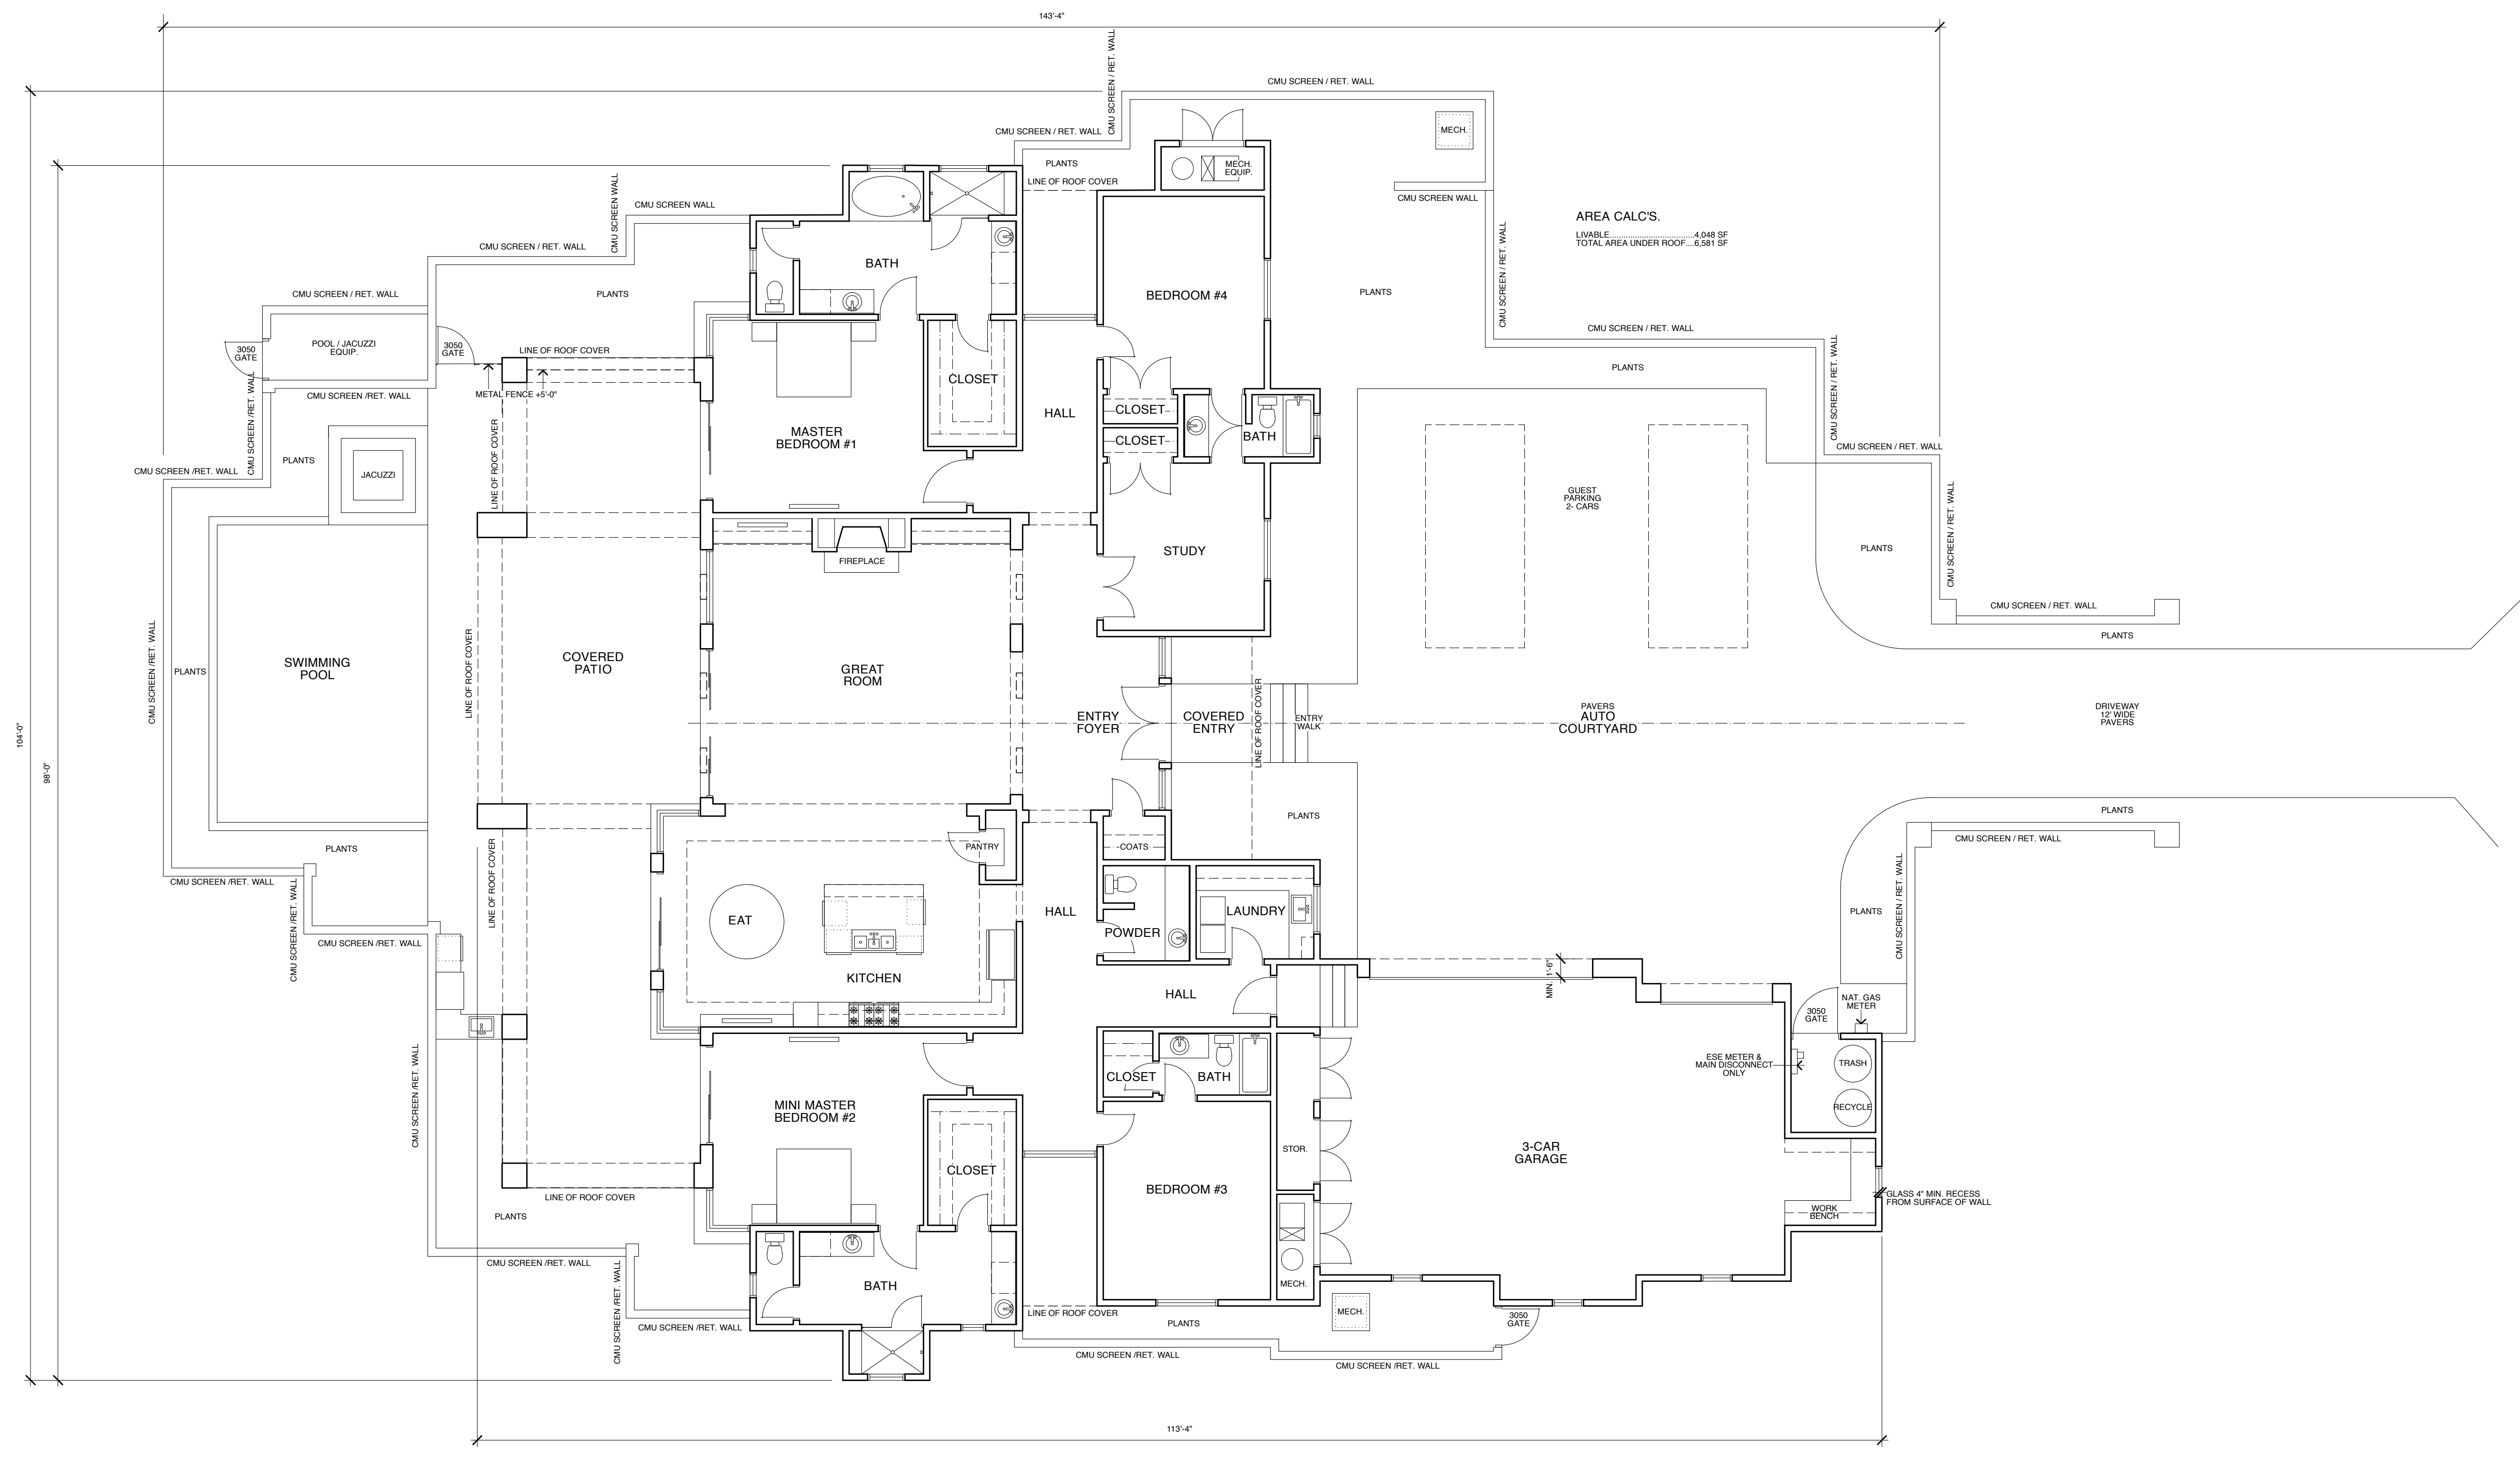**LINC
TAYLOR
DESIGN
L.L.C.**
602
996 3687
SCOTTSDALE
ARIZONA
DATE: 7/17/13
REVISED
DATE DESCRIPTION
△
△
△
△

